


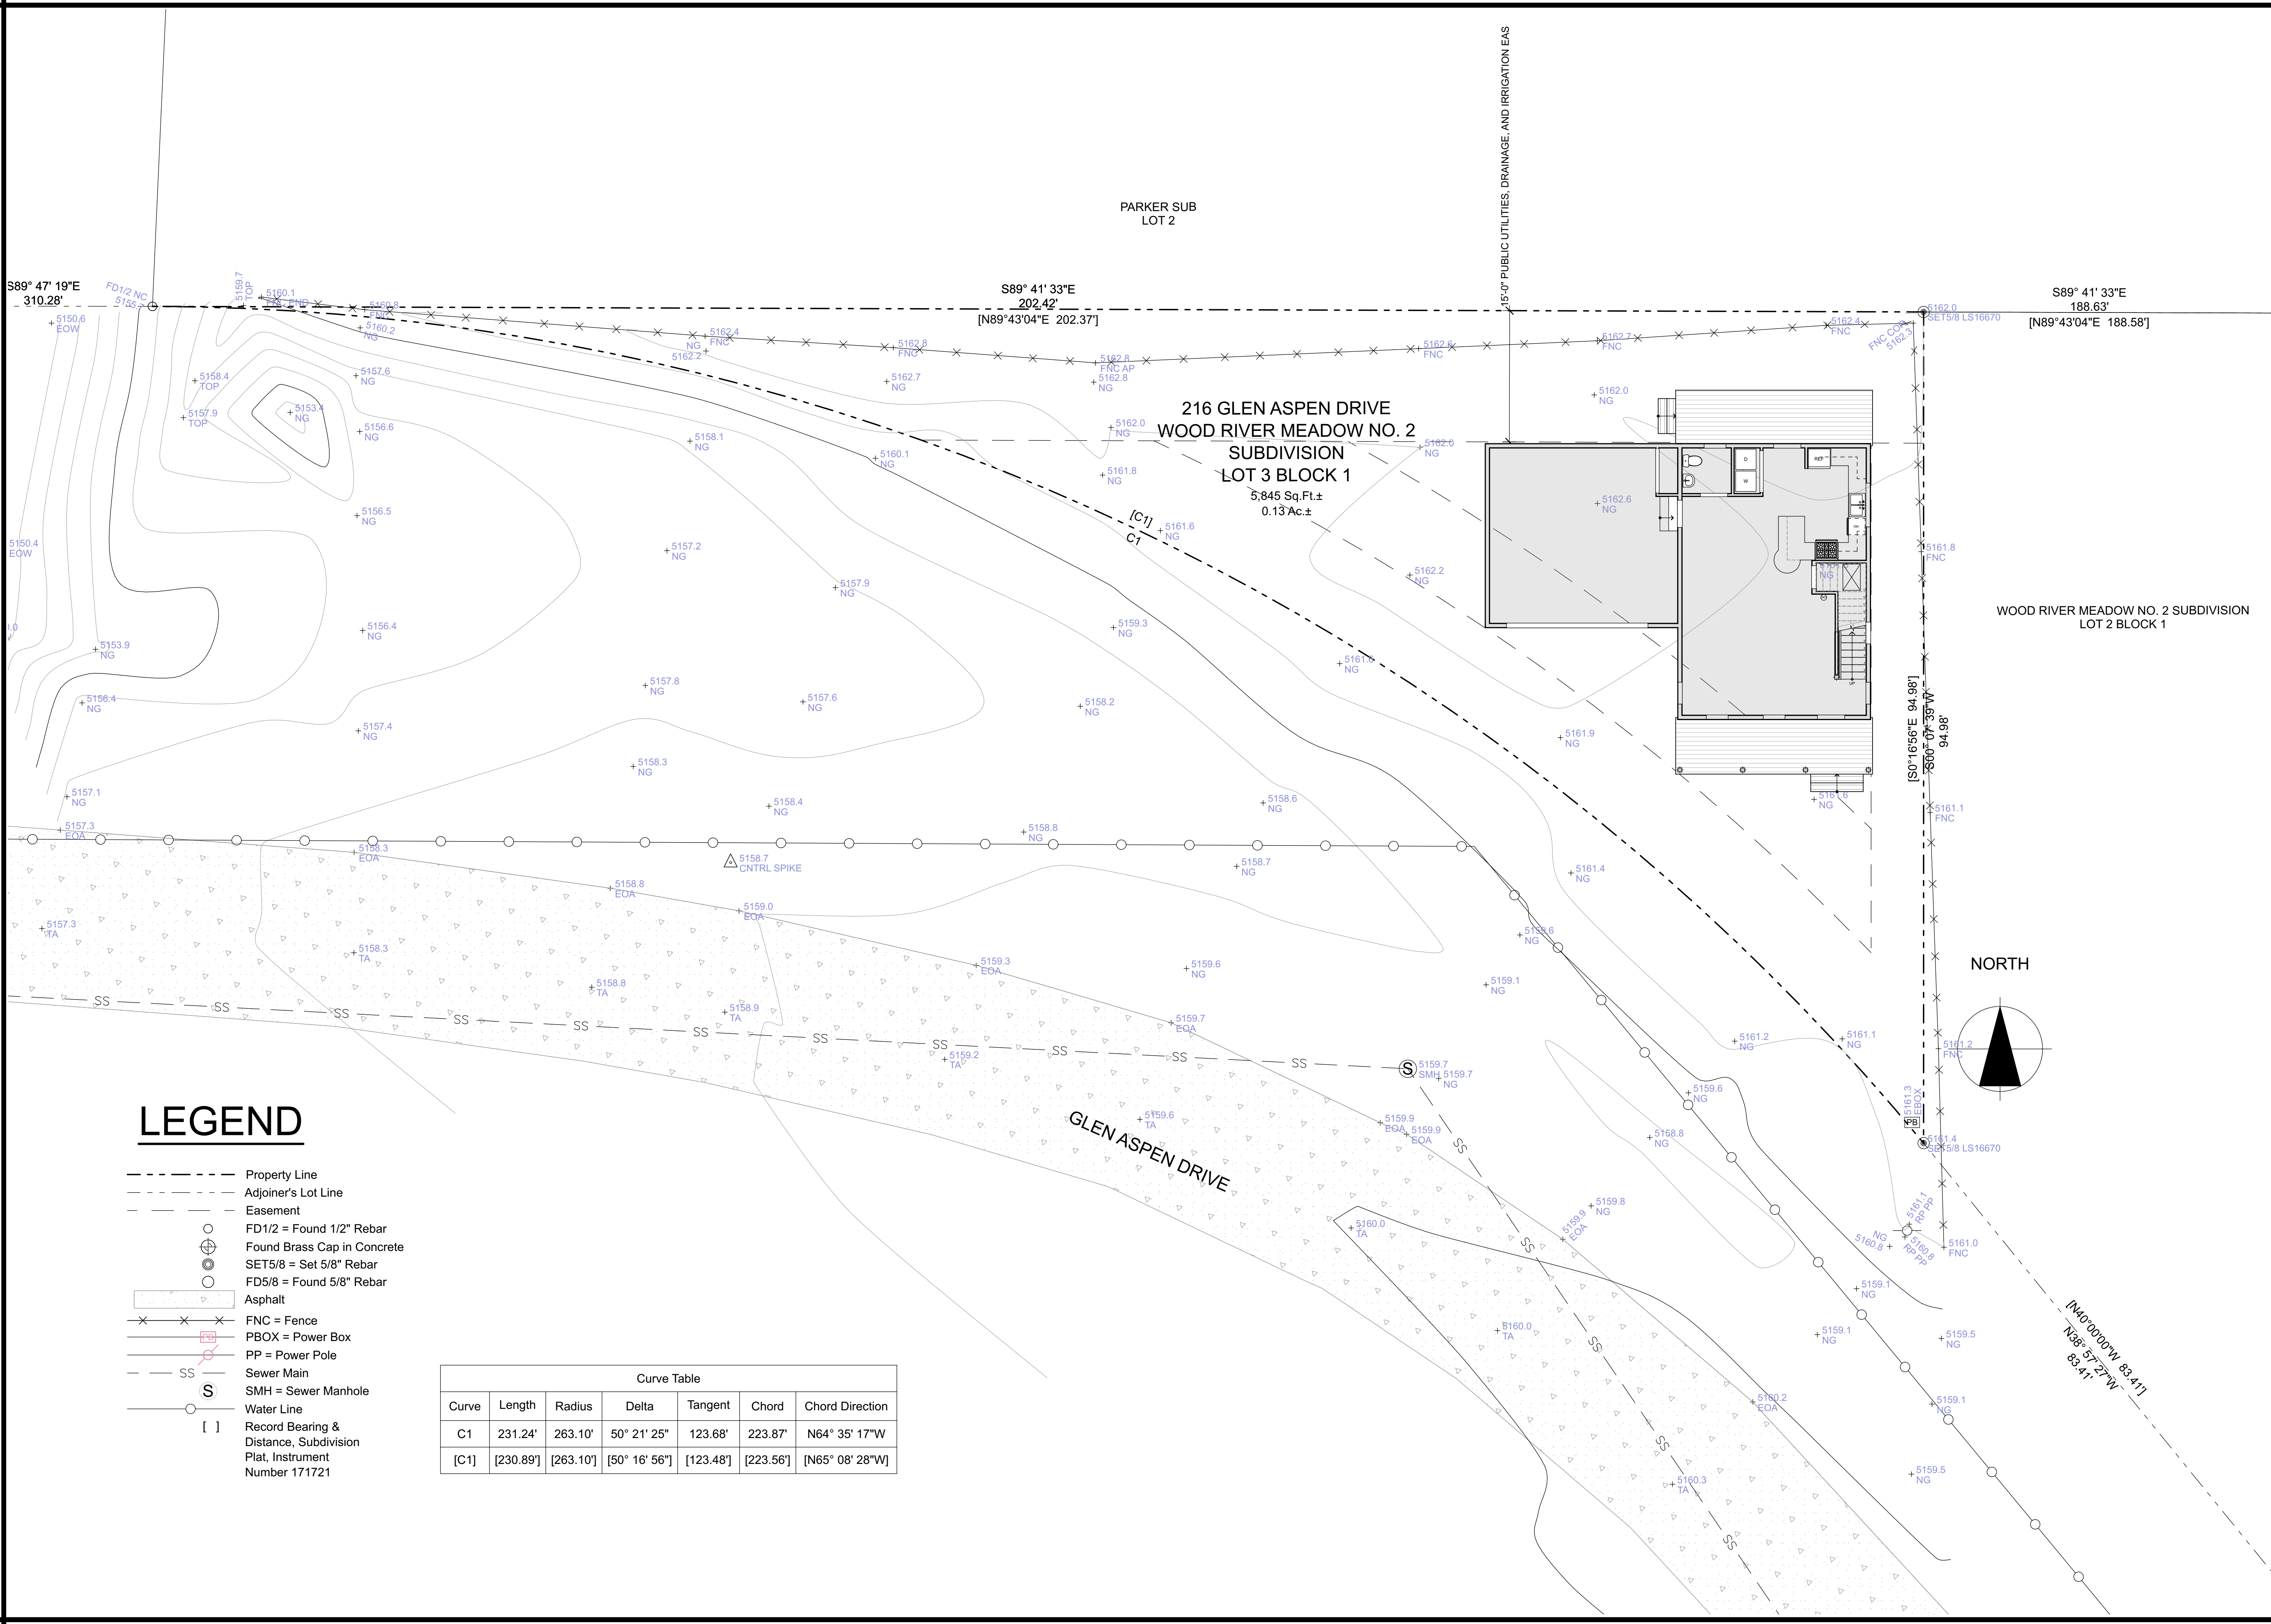

TND ARCHITECTS PLLC

THOMAS N. DABNEY
ARCHITECT

208.725.2255
TOM@TNDARCH.COM

ARCH Community Housing Trust

216 GLEN ASPEN DRIVE

LOT 3, BLOCK 1, WOOD RIVER MEADOW #2 SUBDIVISION

SITE PLAN-ARCHITECTURAL

REVISIONS

01/02/2019	DESIGN DEVELOPMENT

PRINT DATE

7/26/19

DRAWING SCALE

1/8"=1'-0"

L1